


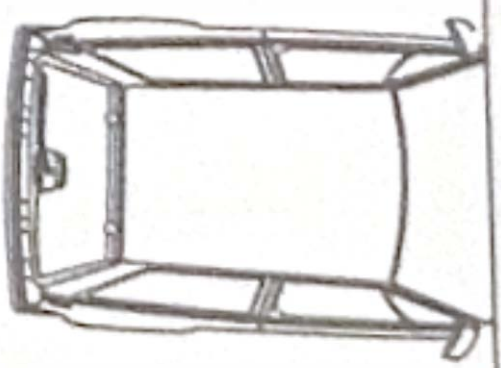


1m80-lijn

1m80-lijn

1m80-lijn

1m80-lijn

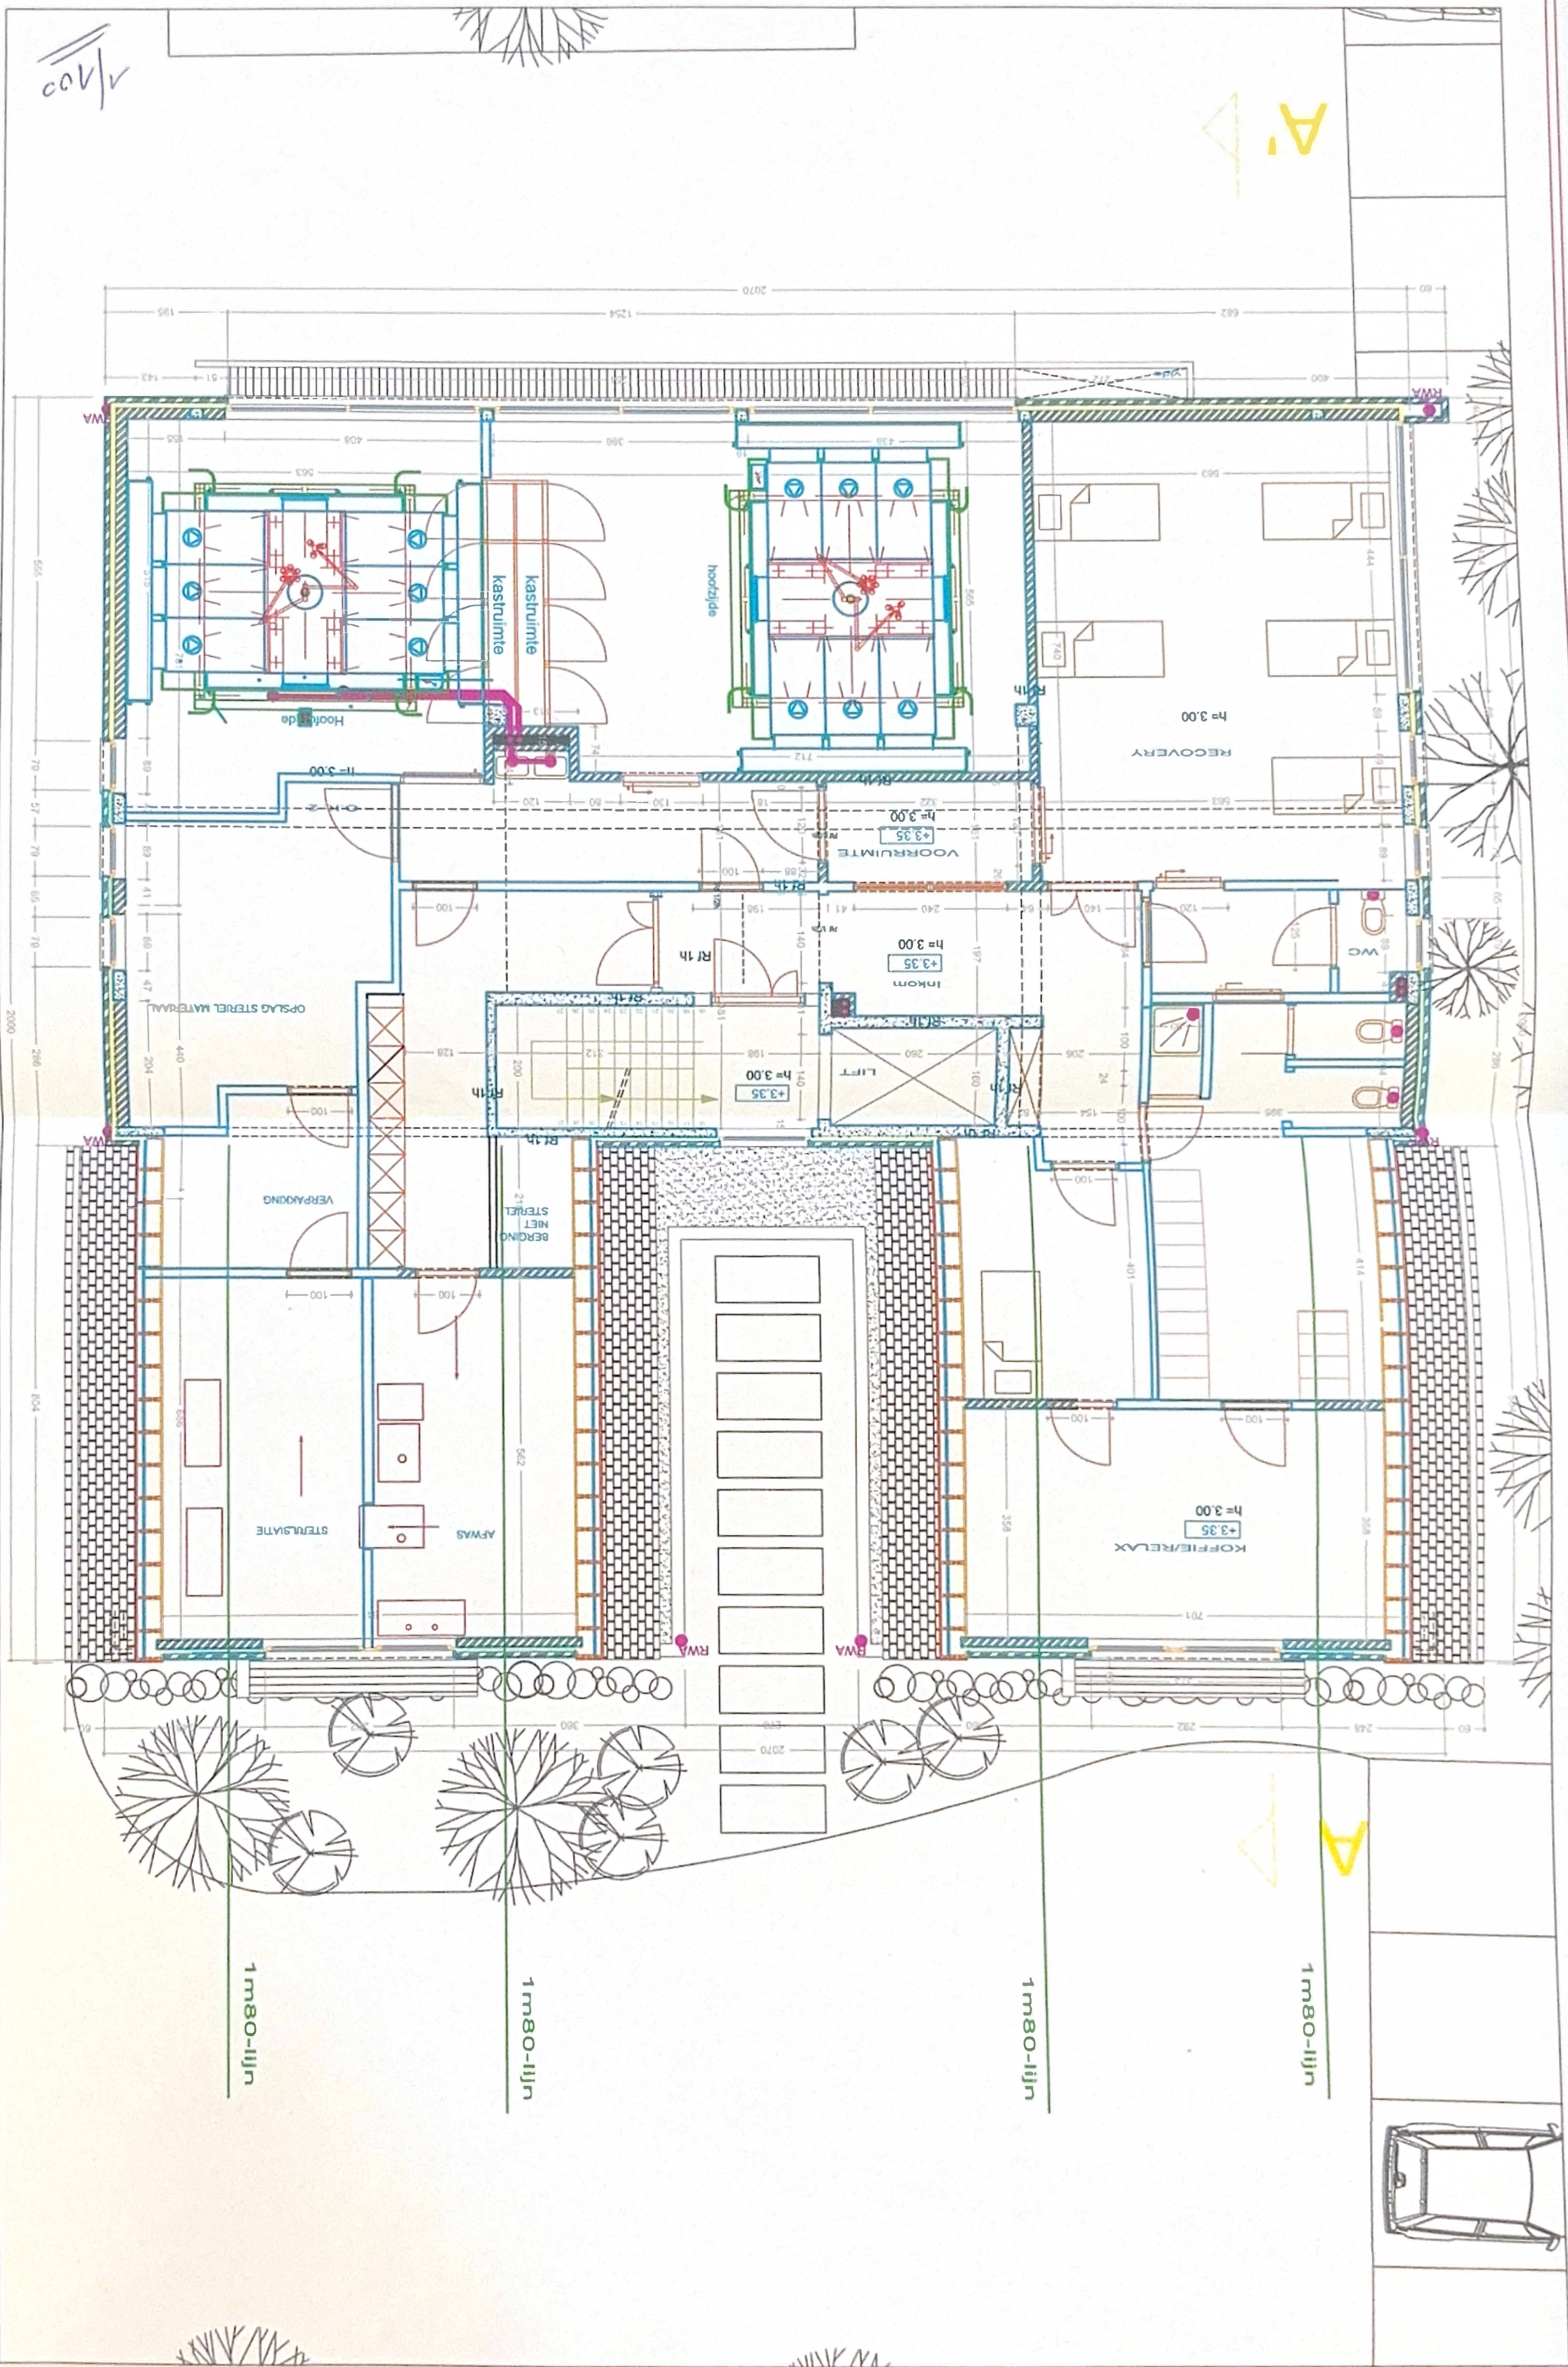

1/100