


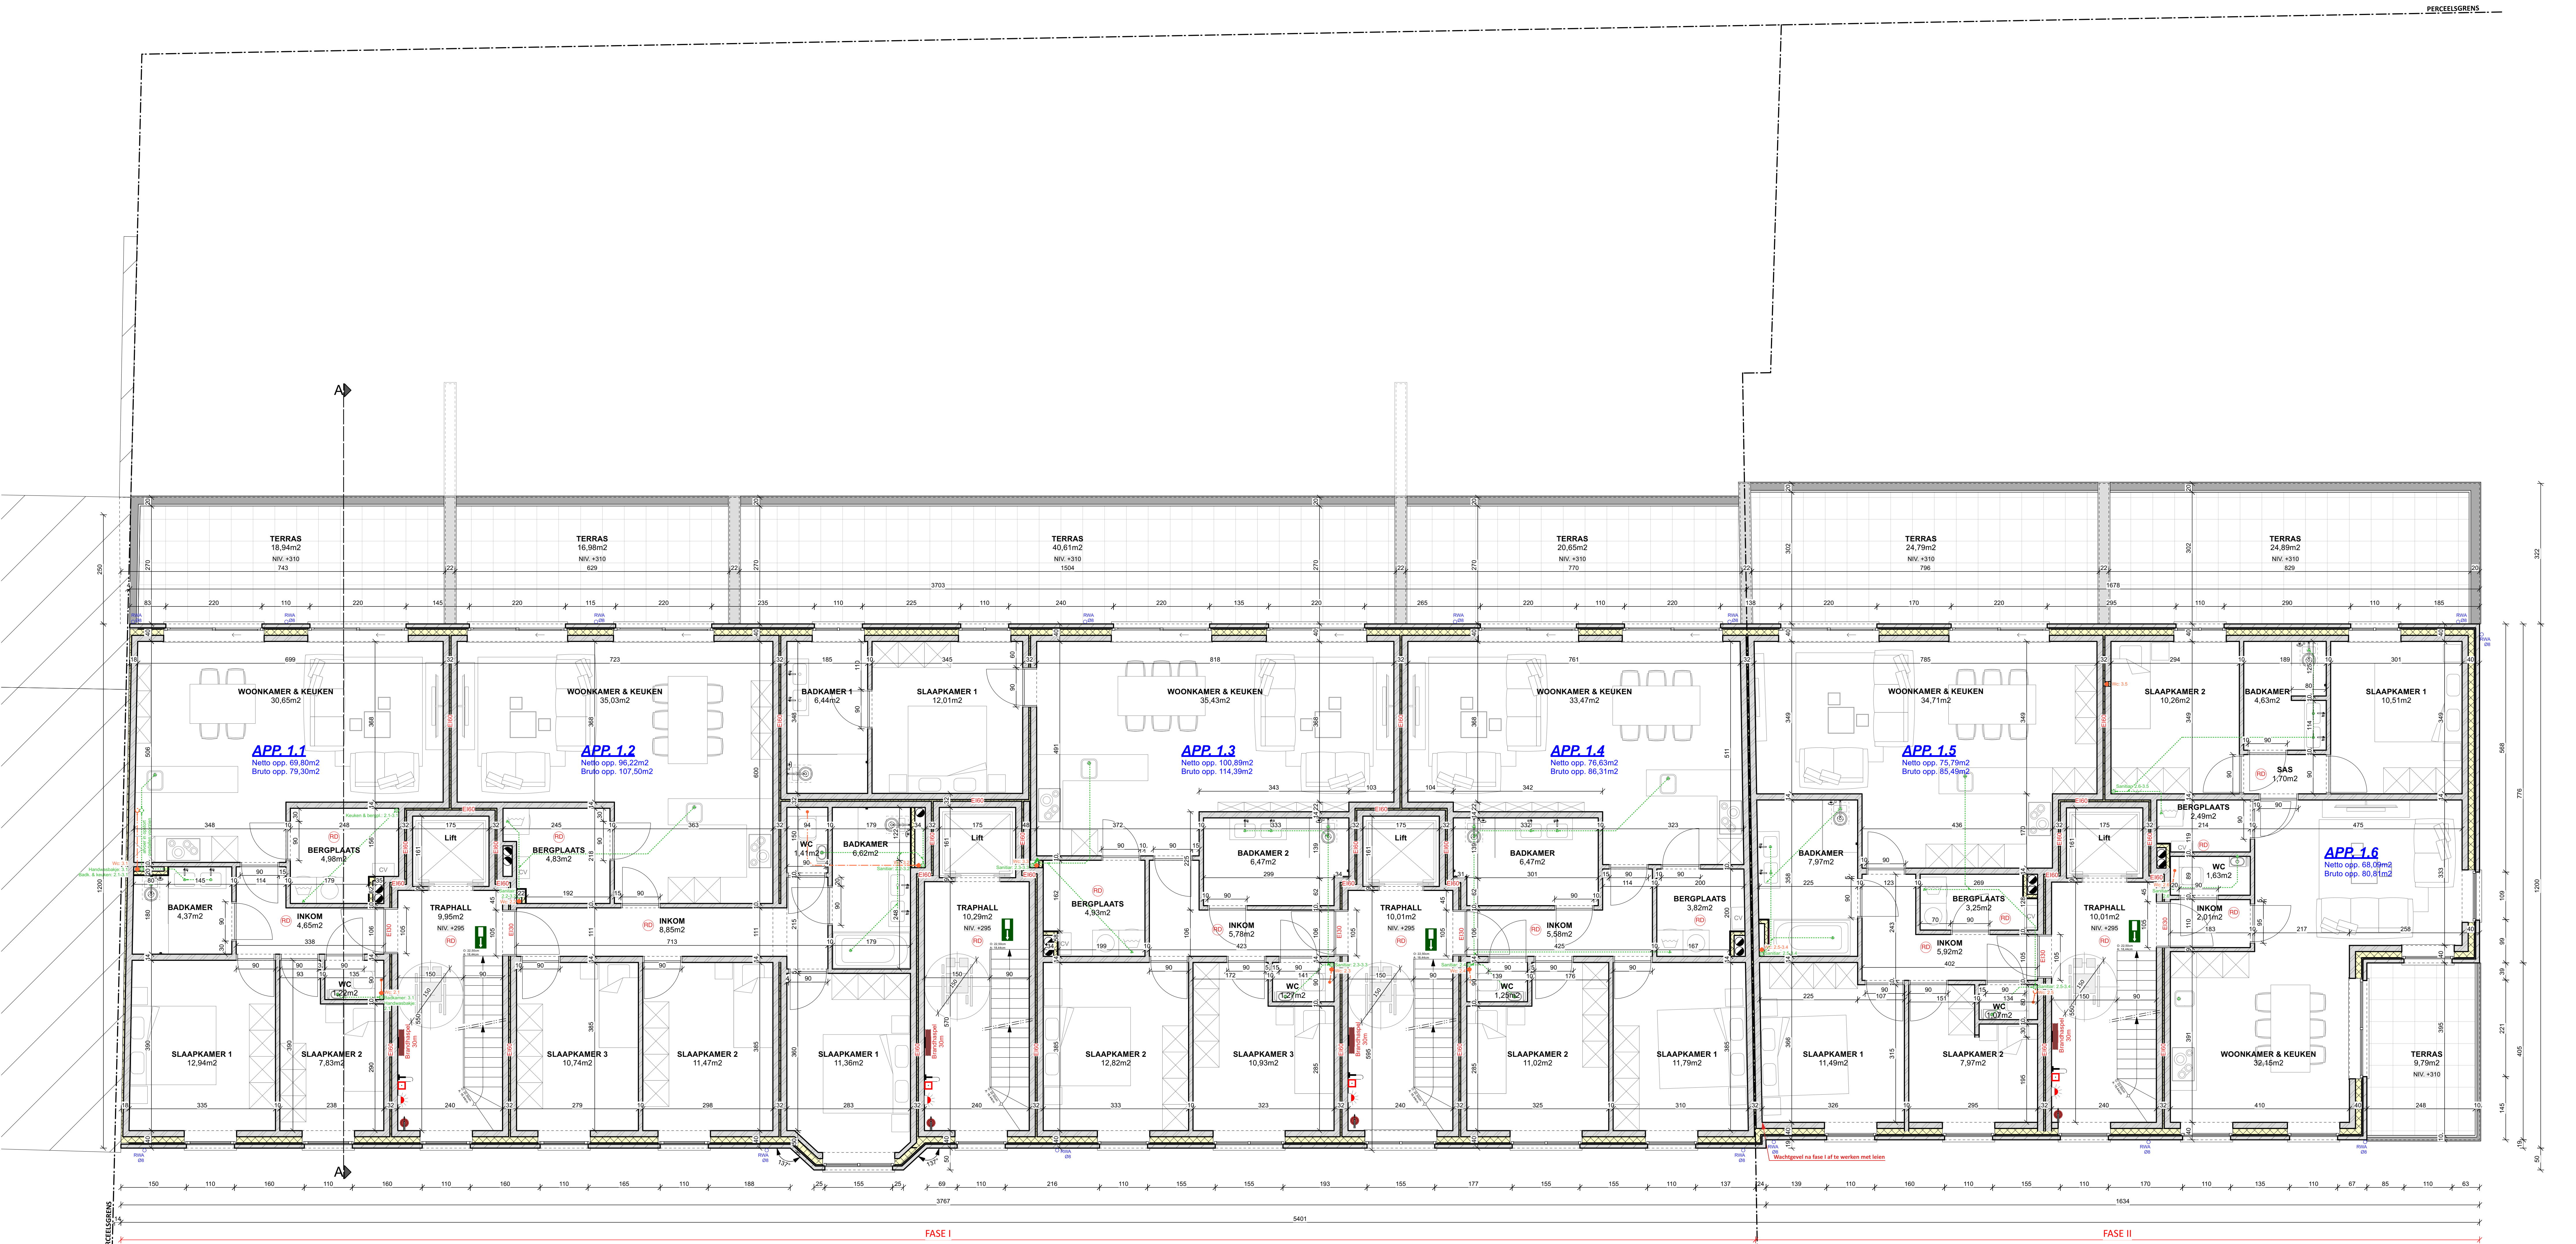

VERDIEPING +1 Schaal 1/50