


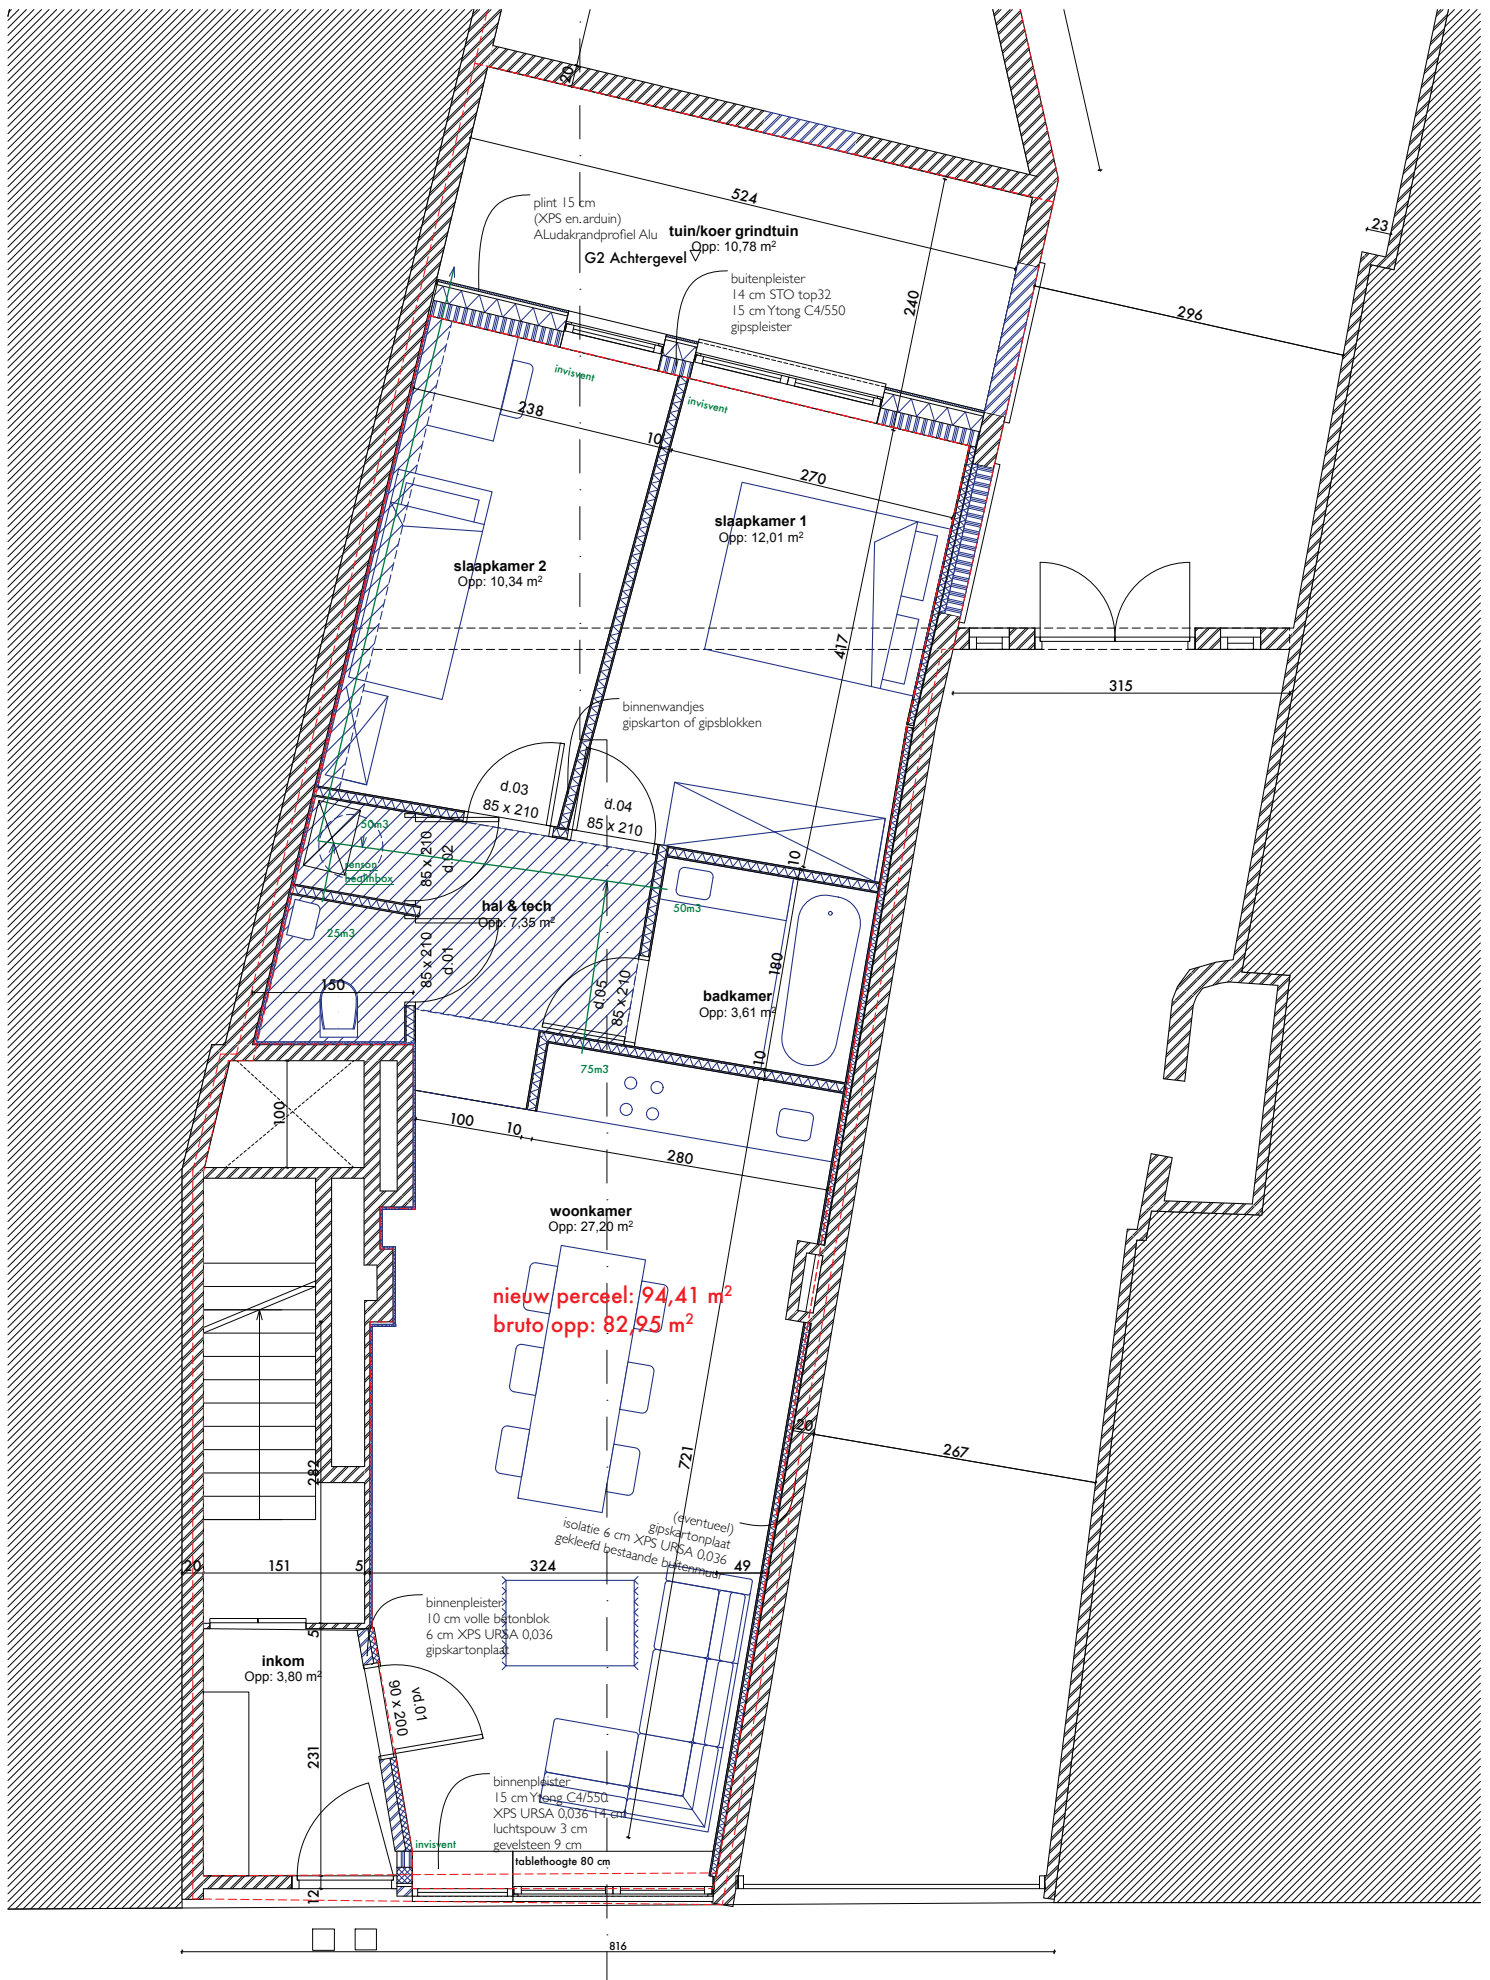

1:50